



540-890-2970




www.virginiaridge.com

DESIGNED BY
FRANK BETZ ASSOCIATES, INC. 101
SMRNA, GEORGIA 30080
404/431-0888

1690SF

THE TATE - CHAPEL WOODS

DATE: 03/01/05
SHEET: A-1

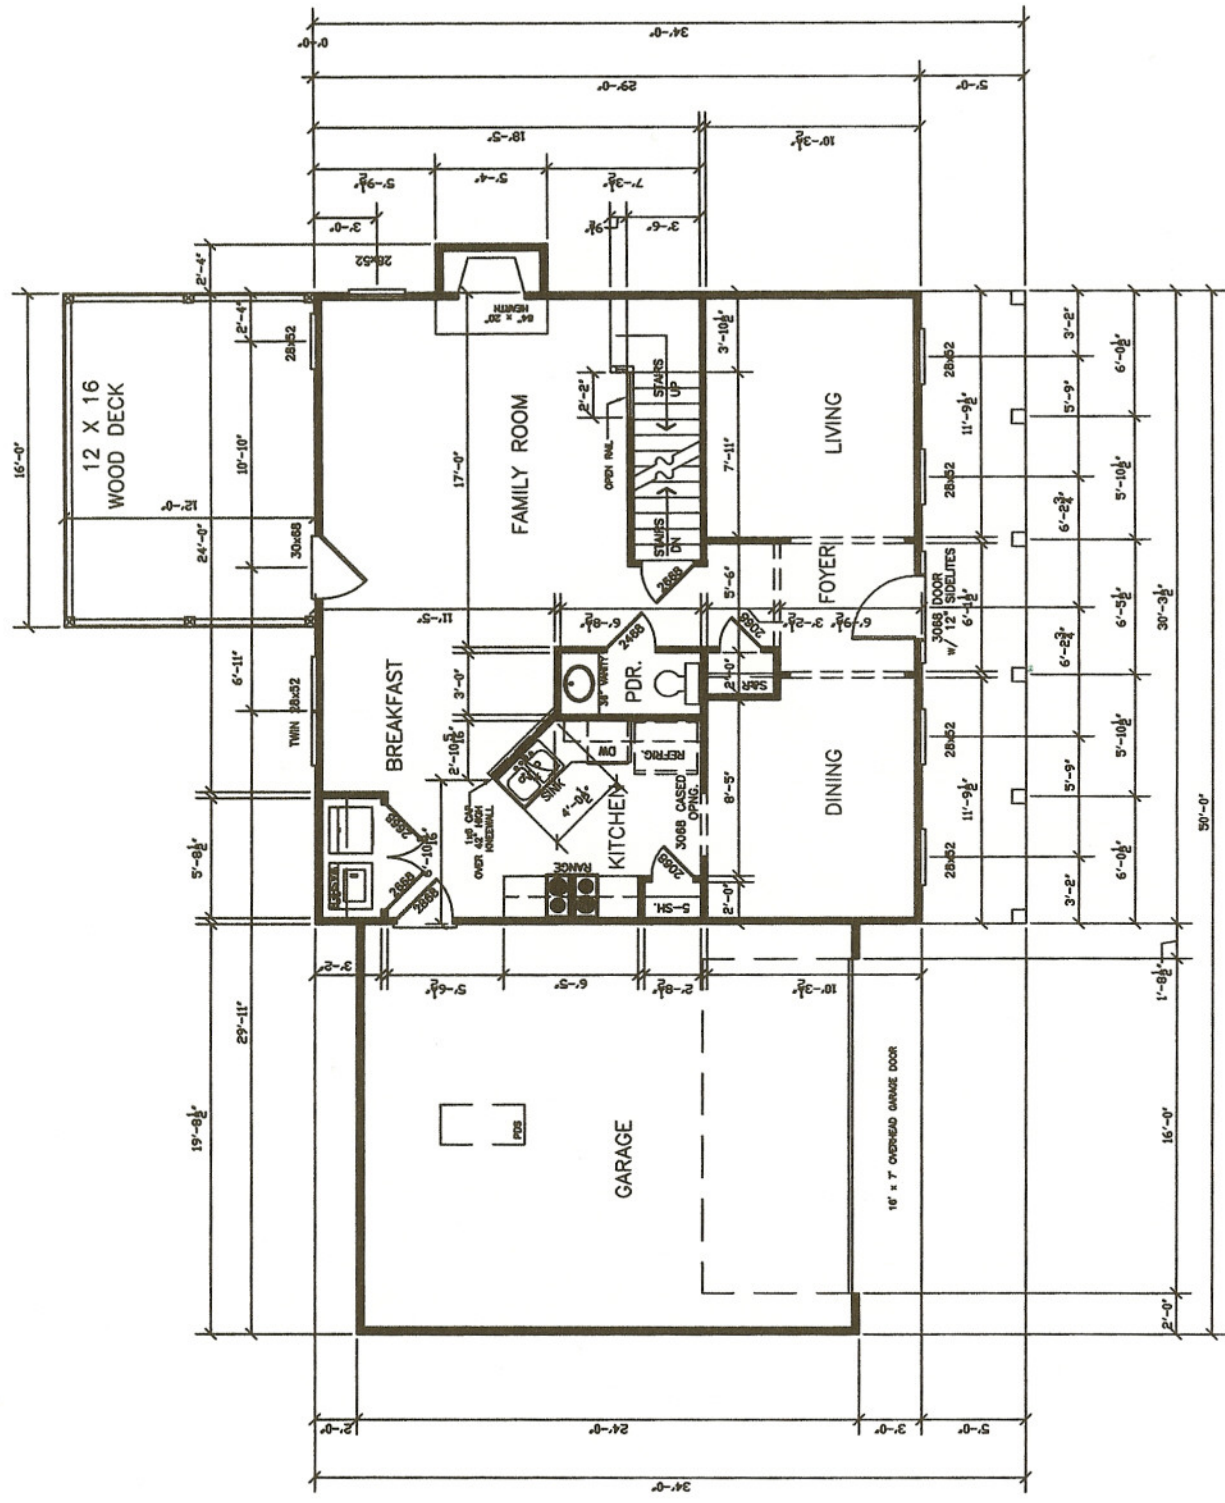

FIRST FLOOR PLAN


THE TATE -
CHAPEL WOODS

1690SF


DESIGNED BY
FRANK BETZ ASSOCIATES, INC.
1800 LAKE PARK DRIVE/SUITE 101
SMYRNA, GEORGIA 30080
404/431-0888



ARGABRIGHT
CONTRACTORS, INC.
540-890-2970

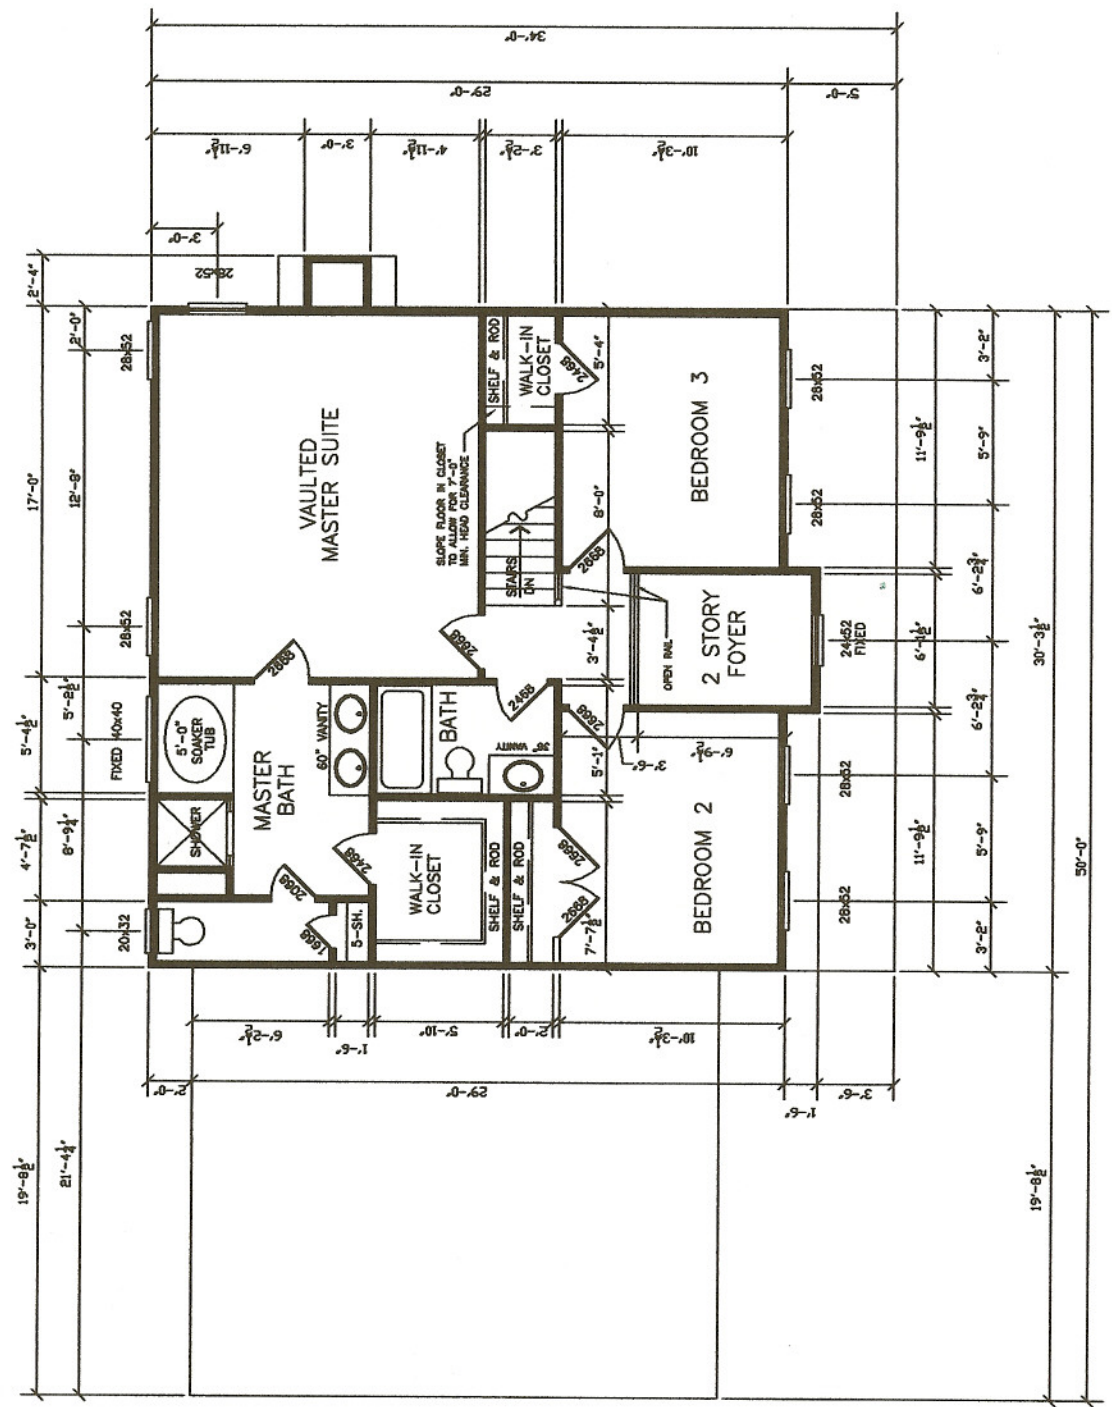

SECOND FLOOR PLAN

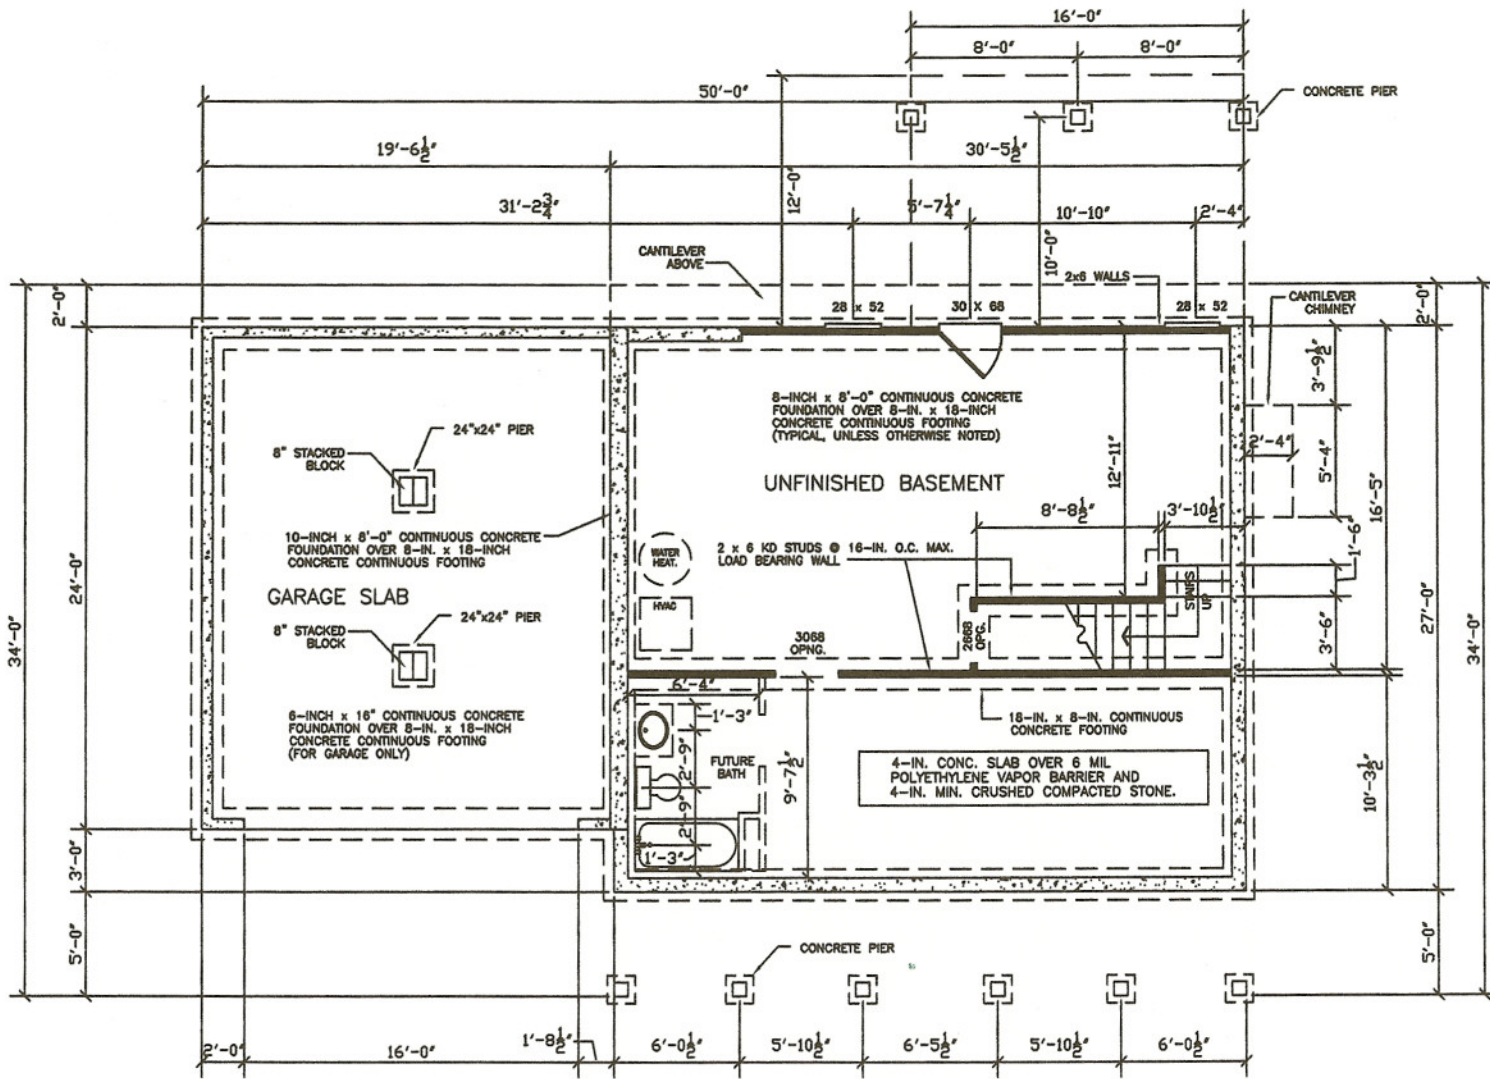

BASEMENT FOUNDATION PLAN